

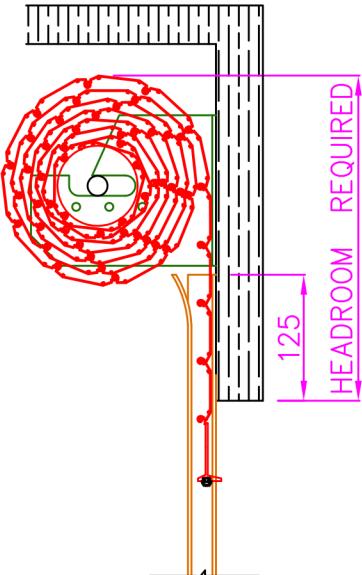


Opening Size Up To 5,500mm wide x 3,000mm high

STANDARD CAPSTAN FIXINGS

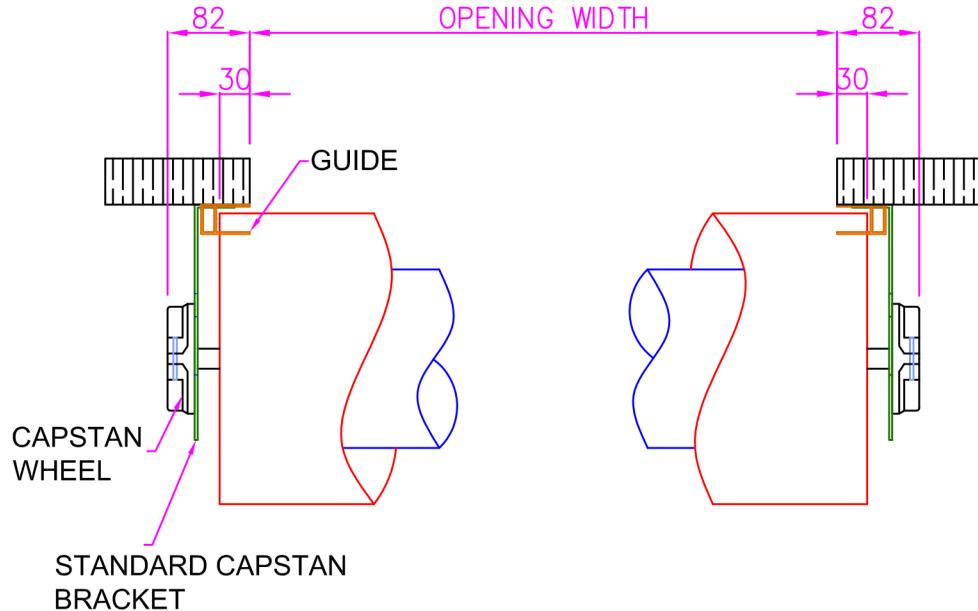

SQUARE END FIXINGS

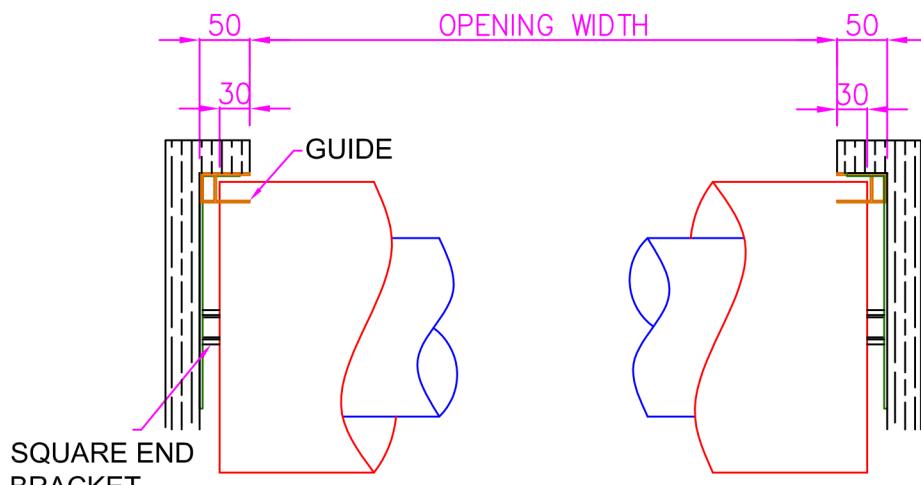

HEADROOM DETAILS

SITE HEIGHT (MM)	HEADROOM REQUIRED
1000	425
1250	425
1500	445
1750	445
2000	445
2250	445
2500	465
2750	485
3000	485
3250	485
3500	505
3750	505

E83 - E84 - ALUMINIUM 3EA ROLLER SHUTTER

CONFIDENTIAL NOTE: This drawing and its designs, specifications and engineering information disclosed hereon are the property of AUSTRAL MONSOON INDUSTRIES P/L and are not to be disseminated or reproduced without express written consent. The drawing is loaned in confidence and then only for consideration of the matter disclosed hereon. In accepting loan of this drawing, the recipient agrees to keep it and the matter disclosed hereon in confidence and not to use nor permit their use in any way detrimental to AUSTRAL MONSOON INDUSTRIES P/L.

SCALE NTS	AUSTRAL MONSOON INDUSTRIES P/L 50 Orchardleigh Street Yennora, NSW, 2161 Australia	
DRAWN	P.O. Box 294 Fairfield, NSW, 2165 Australia	
H.P.LY	Telephone: +612 9892 3188 Fax: +612 9892 2167	
CLIENT:		
DATE 10/11/10	DWG No: AMI-AL00021	PART No: